


Date: 5/22/07


● FOR ELEVATIONS ABOVE 4,000 FT, USE THE VALUES IN PARENTHESIS

▲ Top of Rail = 28"  
See General Note 1  
Std Dwg C-10.03


| F.H.W.A.<br>REGION | STATE | PROJECT NO. | SHEET<br>NO. | TOTAL<br>SHEETS | AS BUILT |
|--------------------|-------|-------------|--------------|-----------------|----------|
| 9                  | ARIZ. |             |              |                 |          |

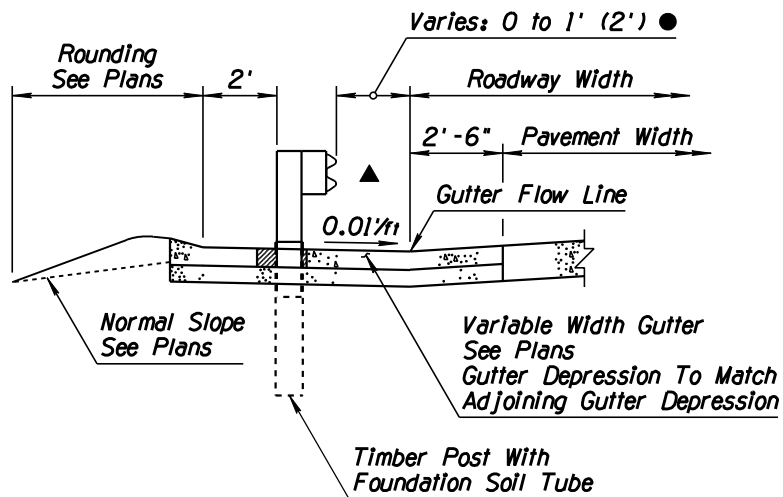


TYPE A SECTION

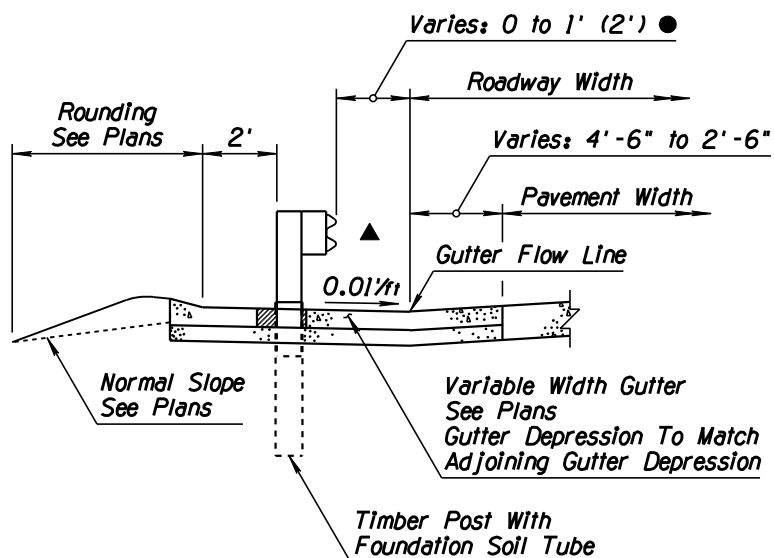


TYPE B SECTION

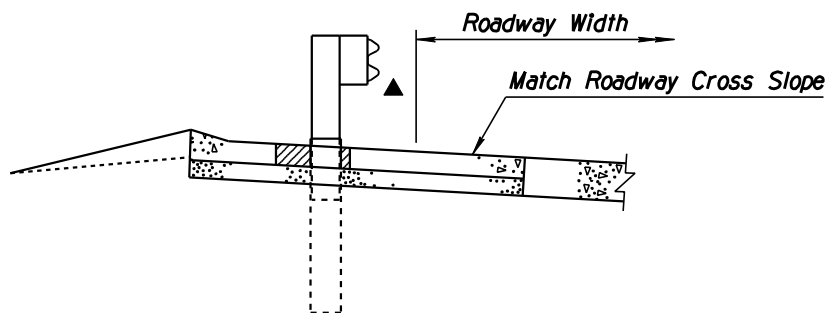

GUTTER CROSS-SLOPE  
HIGH SIDE OF SUPERELEVATED SECTION

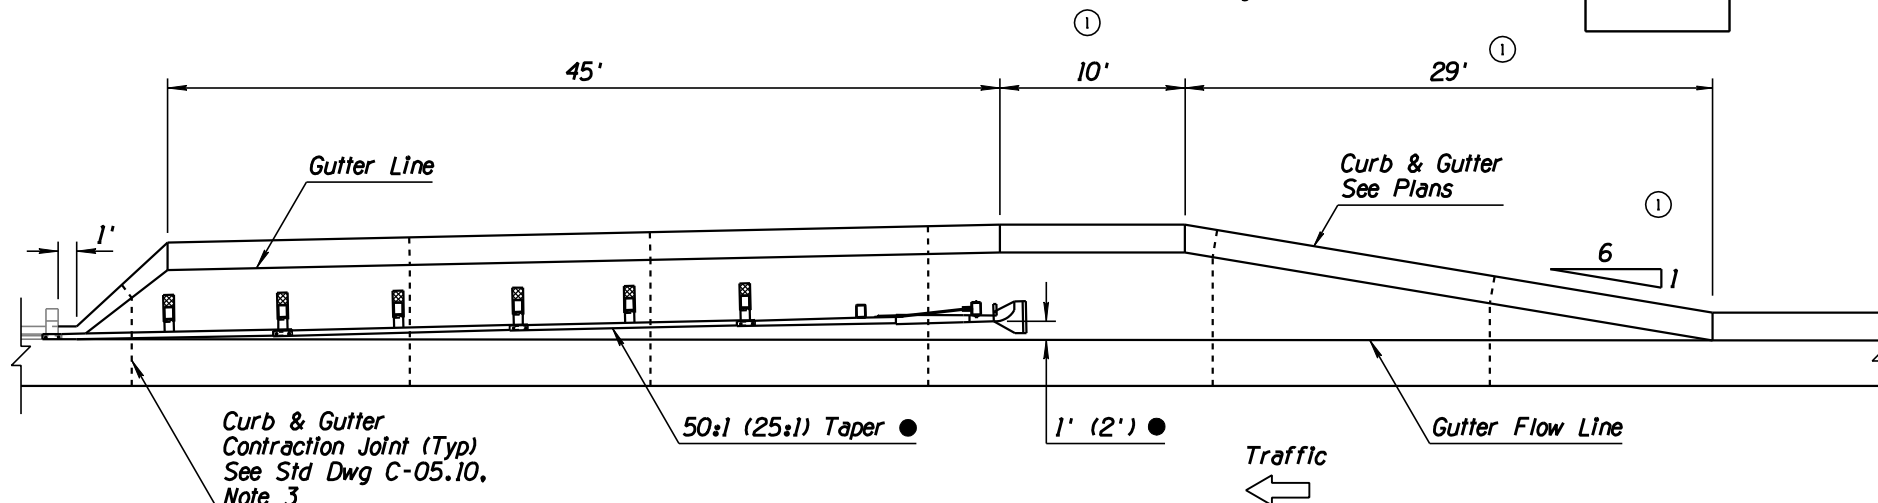

TYPE A GUARDRAIL INSTALLATION  
(FACE OF RAIL AT EDGE OF PAVEMENT)

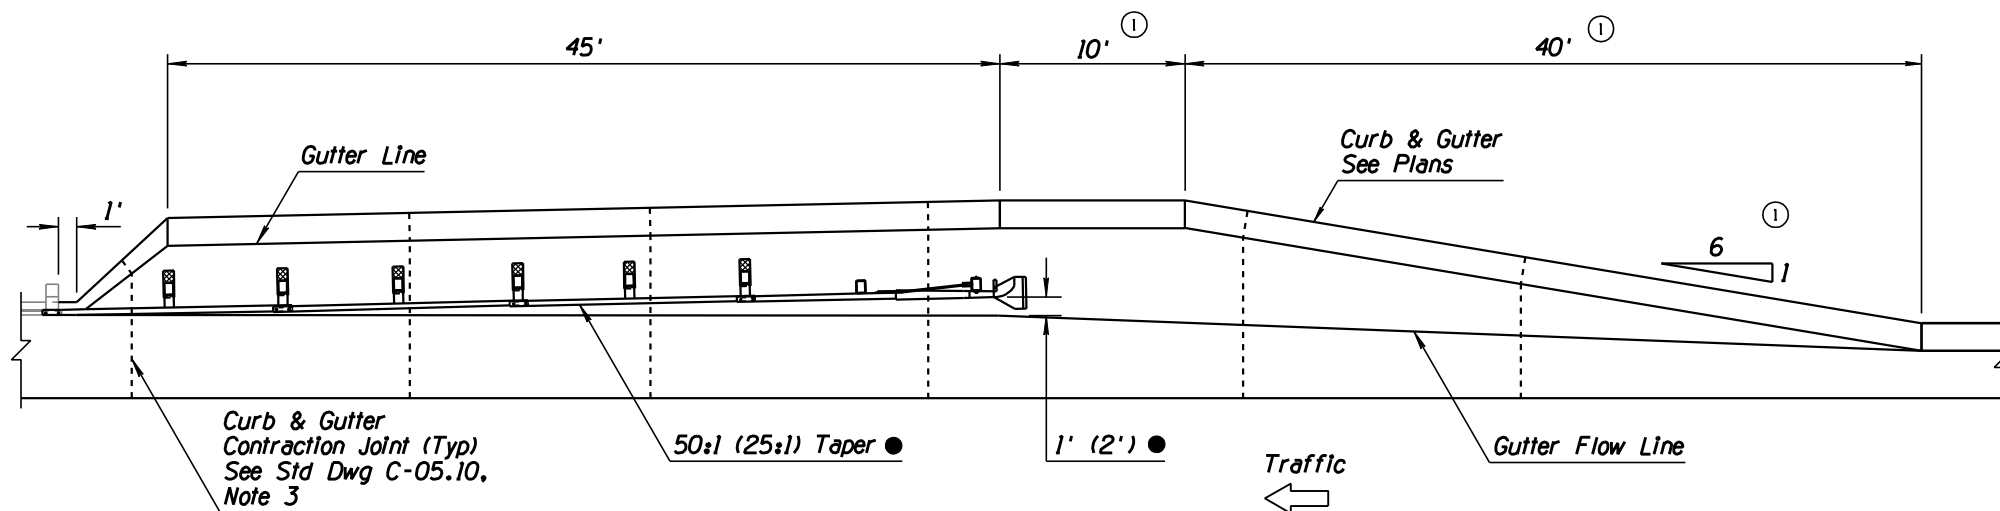

TYPE B GUARDRAIL INSTALLATION  
(FACE OF RAIL OFFSET 2' FROM NORMAL EDGE OF PAVEMENT)

## DETAIL

Sheet 2 of 2

LAYOUT FOR SKT-350  
8 FOUNDATION SOIL TUBES  
(PCCP, WITH CURB)

|  |          |  |    |
|--|----------|--|----|
| DESIGN APPROVED<br>Kenneth R. Cooper       |          | ARIZONA DEPARTMENT OF TRANSPORTATION<br>INTERMODAL TRANSPORTATION DIVISION<br>ROADWAY GROUP PLANS DETAIL |    |
| APPROVED FOR DISTRIBUTION<br>Mary Viharina |          |  |    |
| ROUTE                                      | LOCATION | SHEET  | OF |
| TRACS NO.                                  |          | ___ OF ___   |    |

Note to Designer:  
The information presented in this Roadway Plans Detail is for general use.  
Designers should satisfy themselves that their project site conditions are  
appropriate for use of this drawing. Contents within the inner border shall  
not be altered, except for the addition of the Detail designation.

| NO | DESCRIPTION OF REVISIONS                      | DATE    | MADE BY |
|----|---|---------|---------|
| 1  | REISSUED DRAWING WITH MODIFIED APPROACH TAPER | 5/22/07 | RLF     |
| 2  |   |         |         |
| 3  |   |         |         |
| 4  |   |         |         |